



Life Skills Outreach Center


KENSETT, ARKANSAS

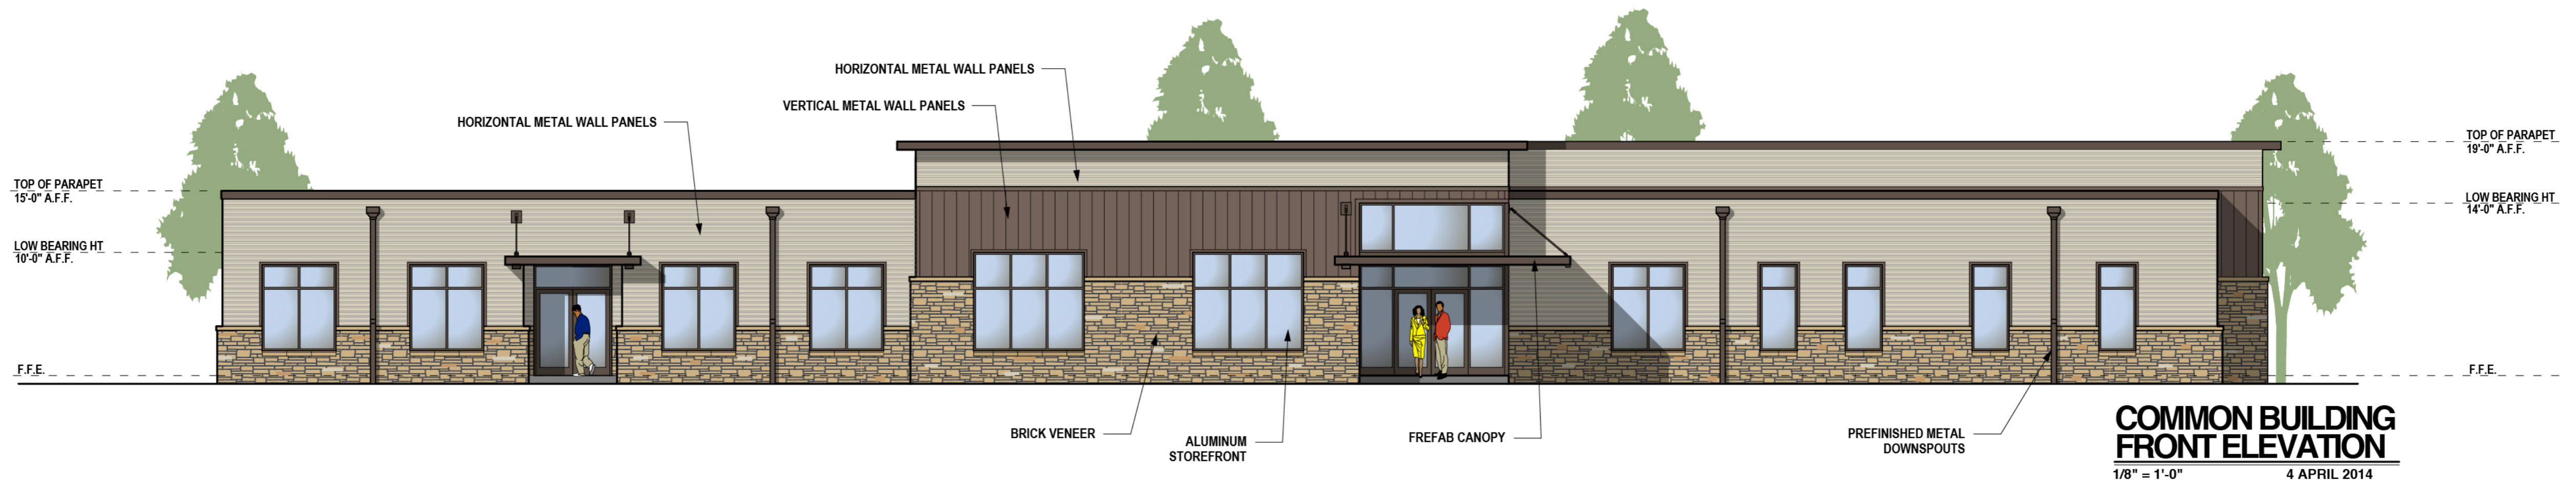

COMMON BUILDING FRONT ELEVATION
1/8" = 1'-0" 4 APRIL 2014

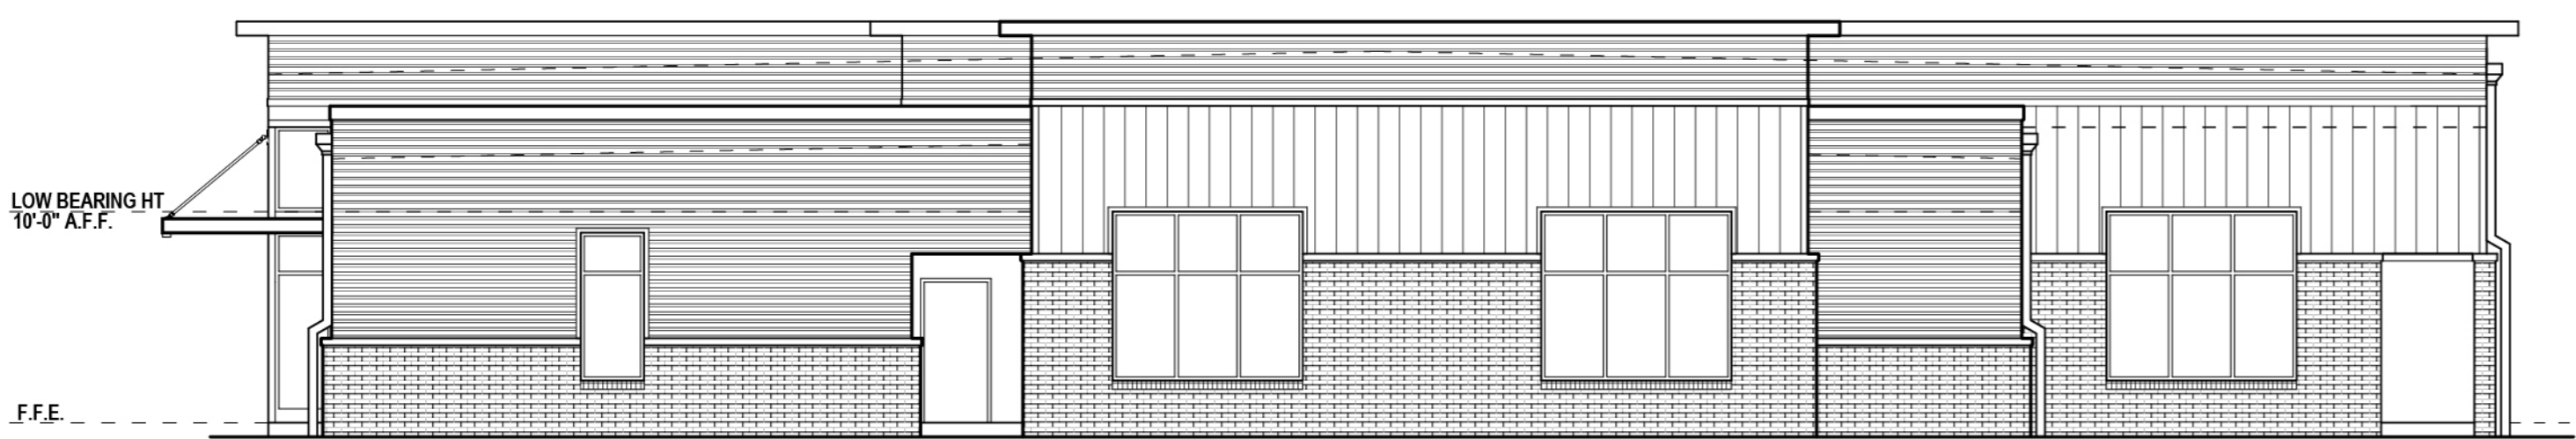


COMMON BUILDING RIGHT ELEVATION
1/8" = 1'-0"

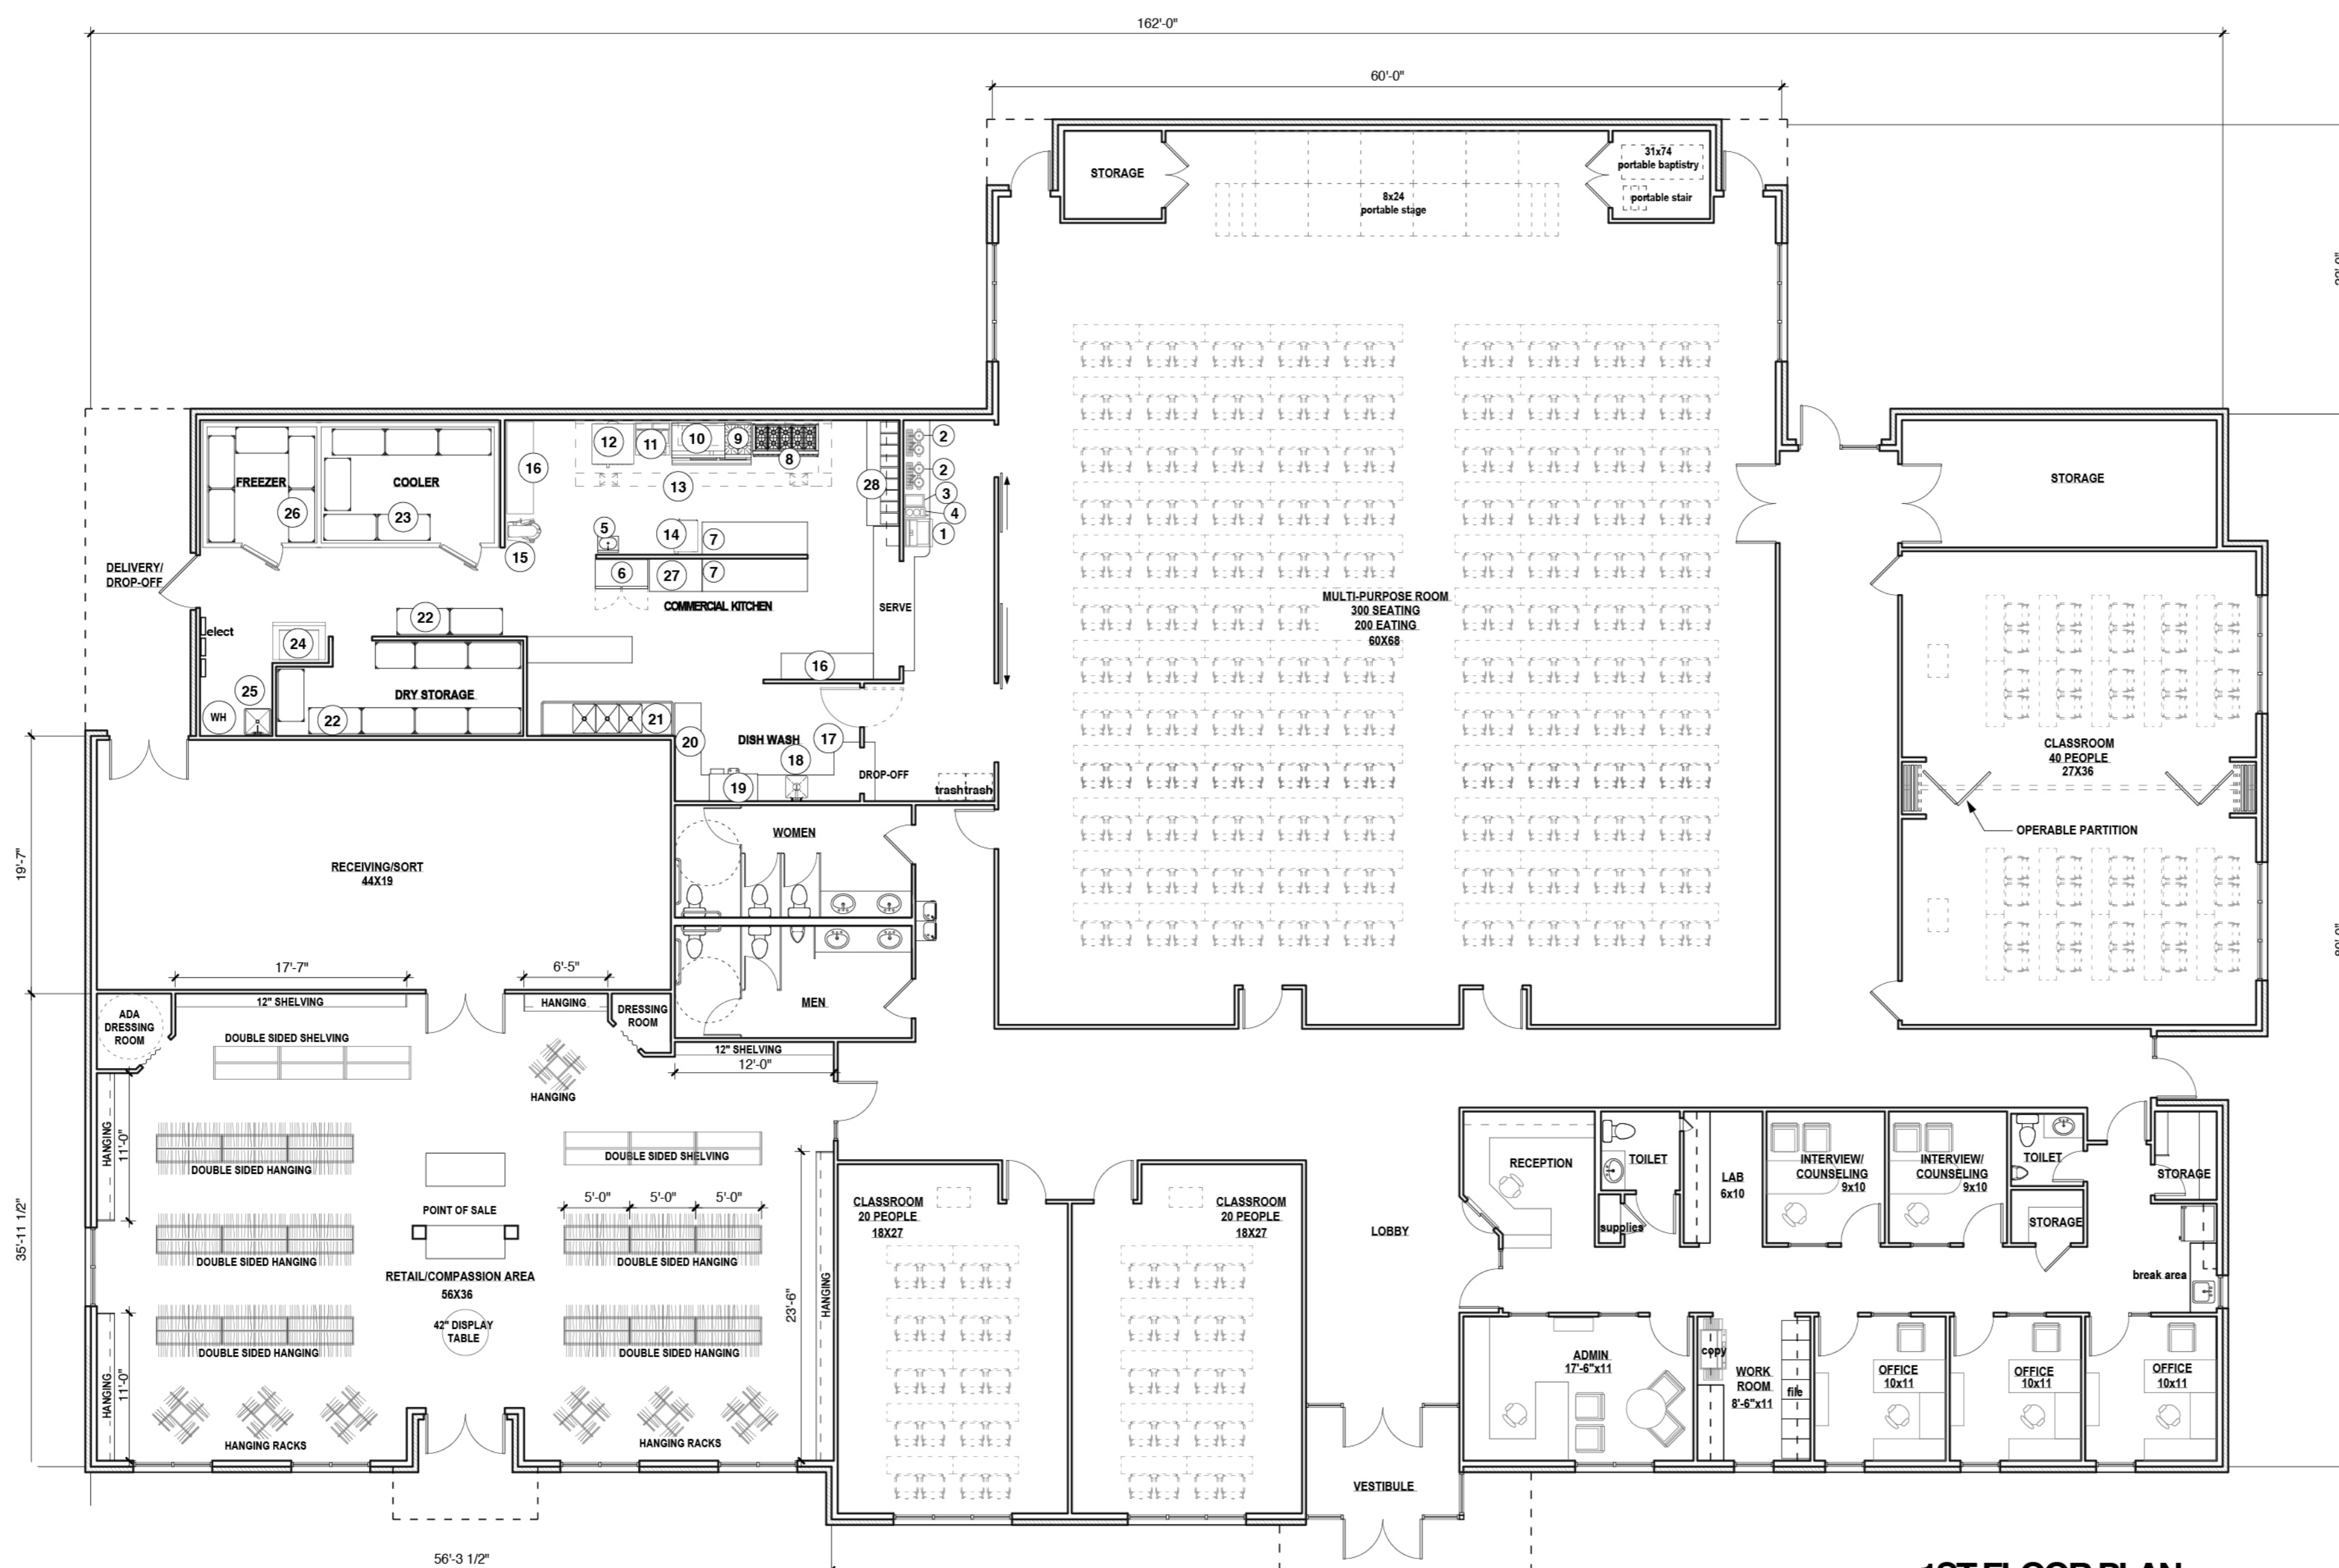


1ST FLOOR PLAN
1/8" = 1'-0" 11 APRIL 2014
14,257 SQFT

EQUIPMENT SCHEDULE	
Item No	Equipment Category
1	counter top ice maker/dispenser
2	Tea Urn
3	Tea Brewer
4	Coffee Brewer
5	Wall Mount Handwash Sink
6	Refrigerator
7	30"x36" Stainless Steel Prep Table
8	Gas Range w/ Oven
9	4 Burner hot plate
10	Grill
11	Fryer, Deep Fat, Gas
12	Convection Oven
13	Vent Hood
14	Steamer
15	Mixer
16	24"x84" Stainless Steel Prep Table
17	Solled Dishtable, 'L' Shape
18	Sink w/disposal
19	Washer, Door Type, Low Temp
20	Stainless Steel Clean Dish Table
21	3 Comp Sink
22	Wire Shelving
23	Shelving, Walk-in Cooler
24	Ice Maker w/ Bin
25	Mop Sink
26	Shelving, Walk-in Freezer
27	30"x48" Stainless Steel Prep Table
28	Food Warmer

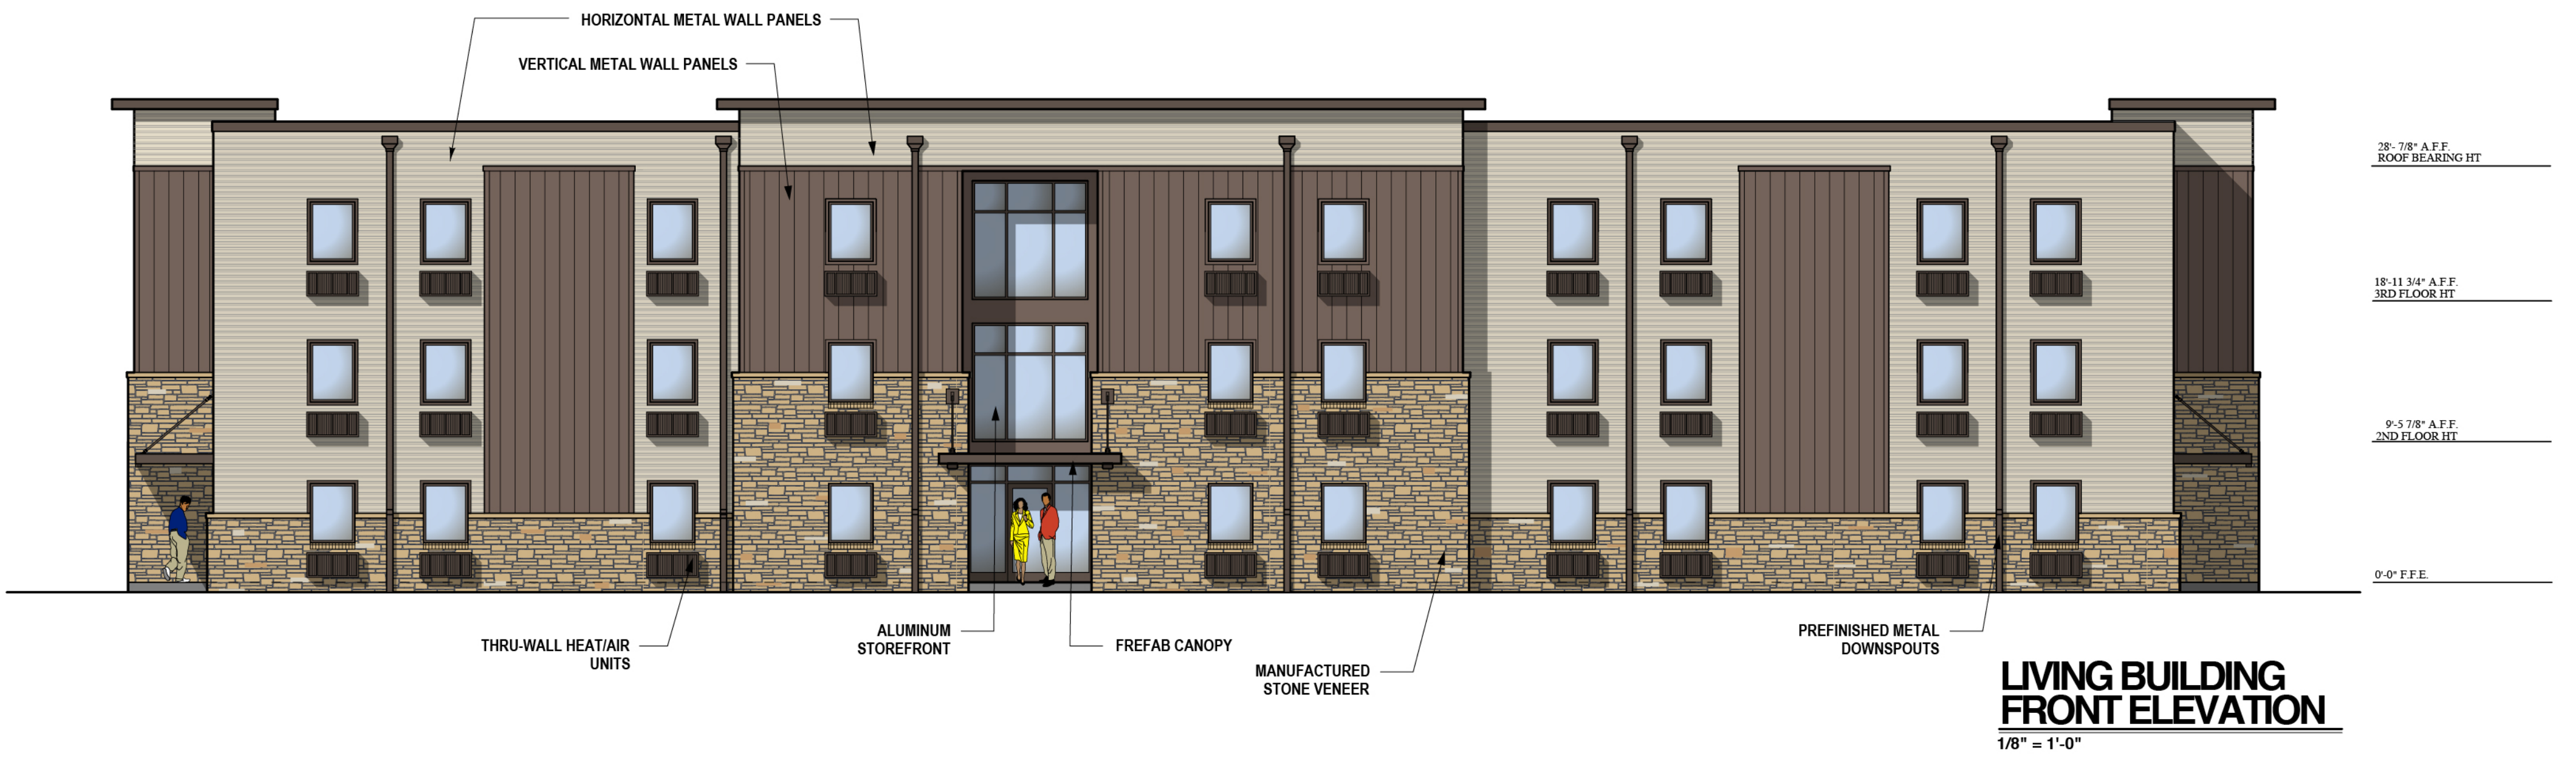

**LIVING BUILDING
FRONT ELEVATION**
1/8" = 1'-0"

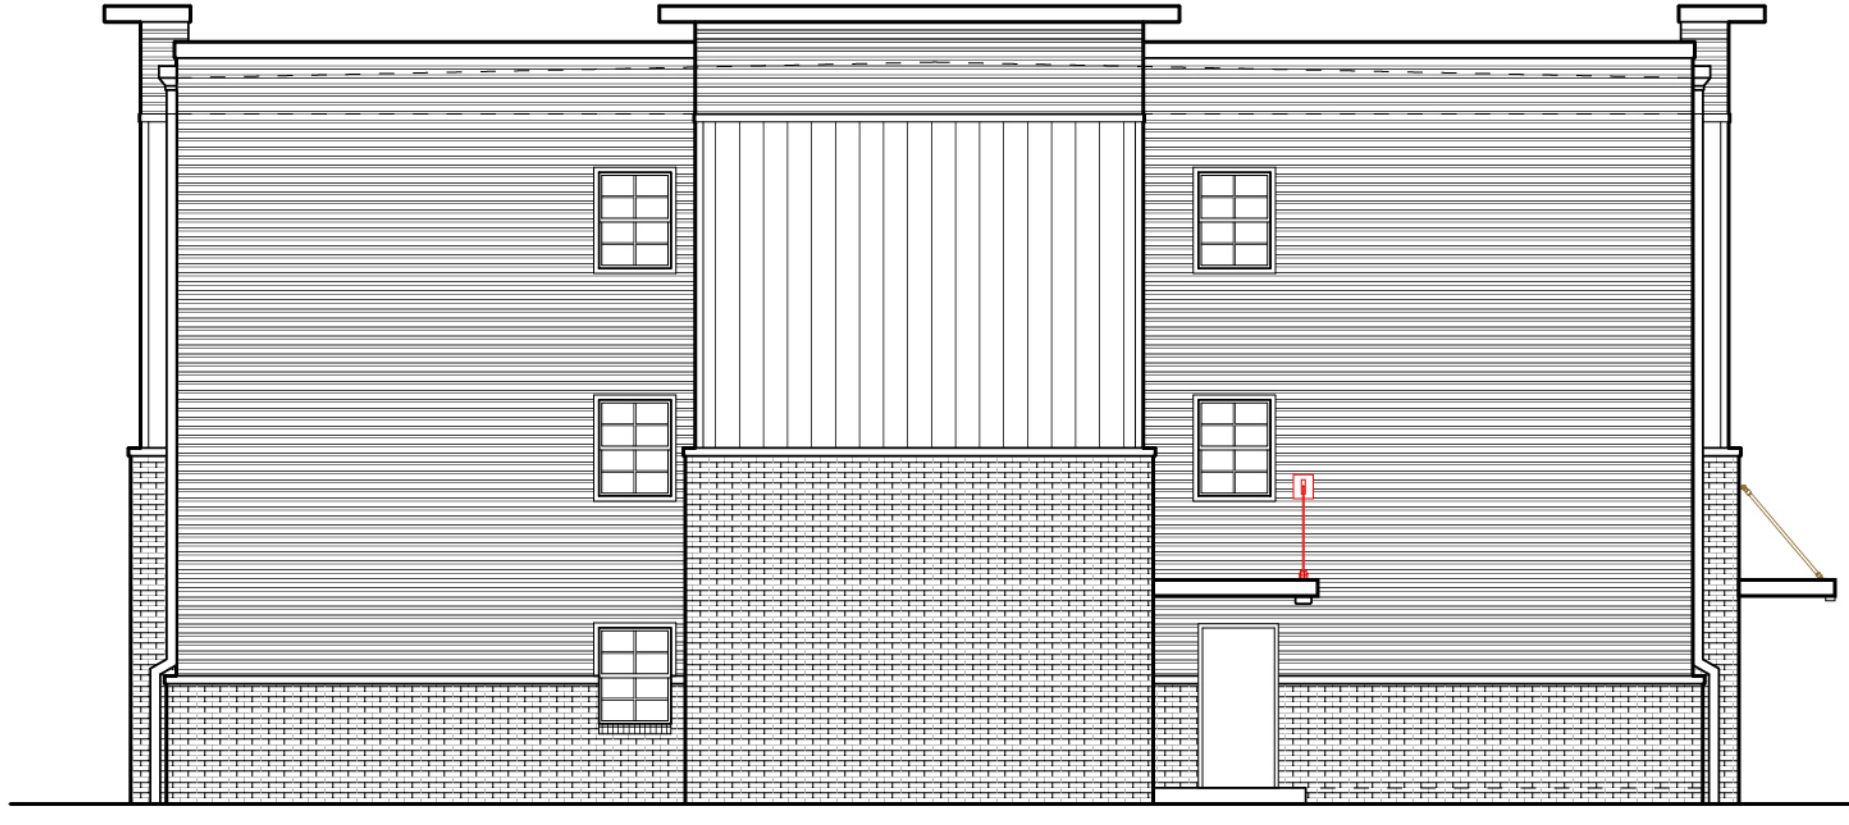

**LIVING BUILDING
LEFT ELEVATION**
1/8" = 1'-0"



2ND & 3RD FLOOR PLAN
1/8" = 1'-0" 8,625 SQFT



1ST FLOOR PLAN
1/8" = 1'-0" 14 APRIL 2014
8,625 SQFT